

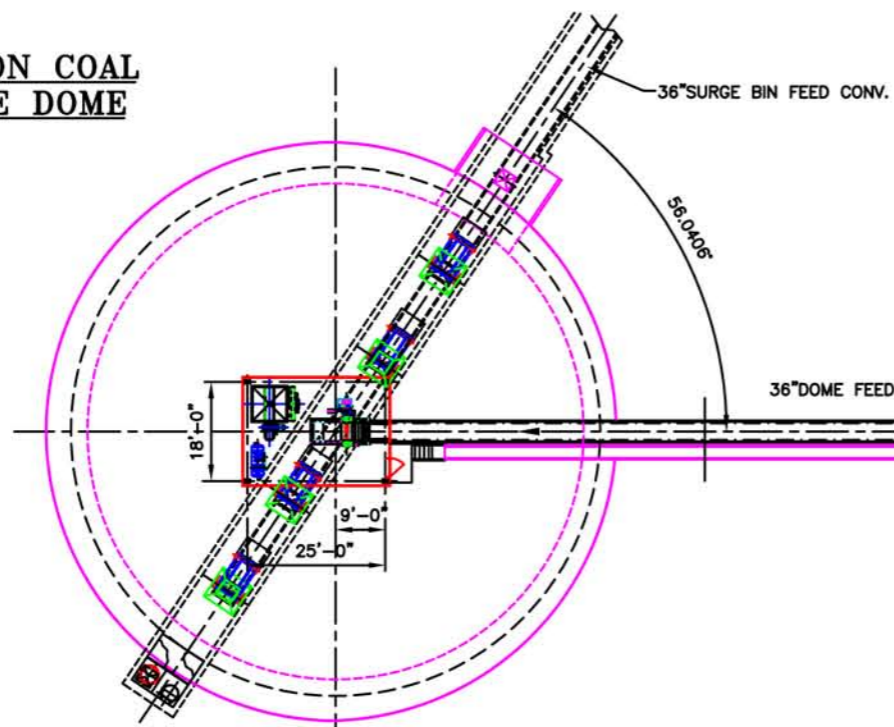


8,000 TON COAL STORAGE DOME

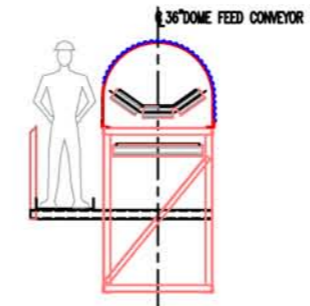


TRANSFER/CRUSHING TOWER

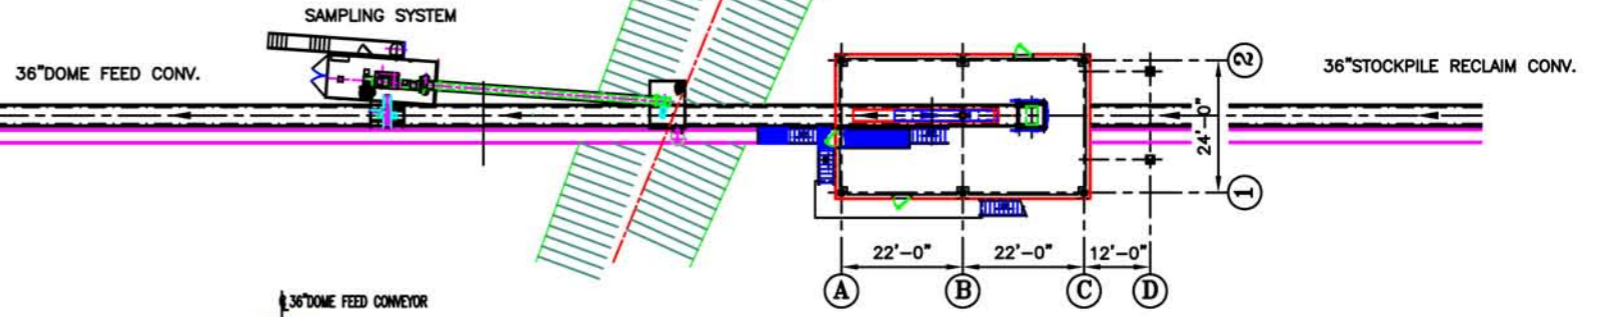


SECTION 'A-A'

HEAD HOUSE

8,000 TON COAL STORAGE DOME

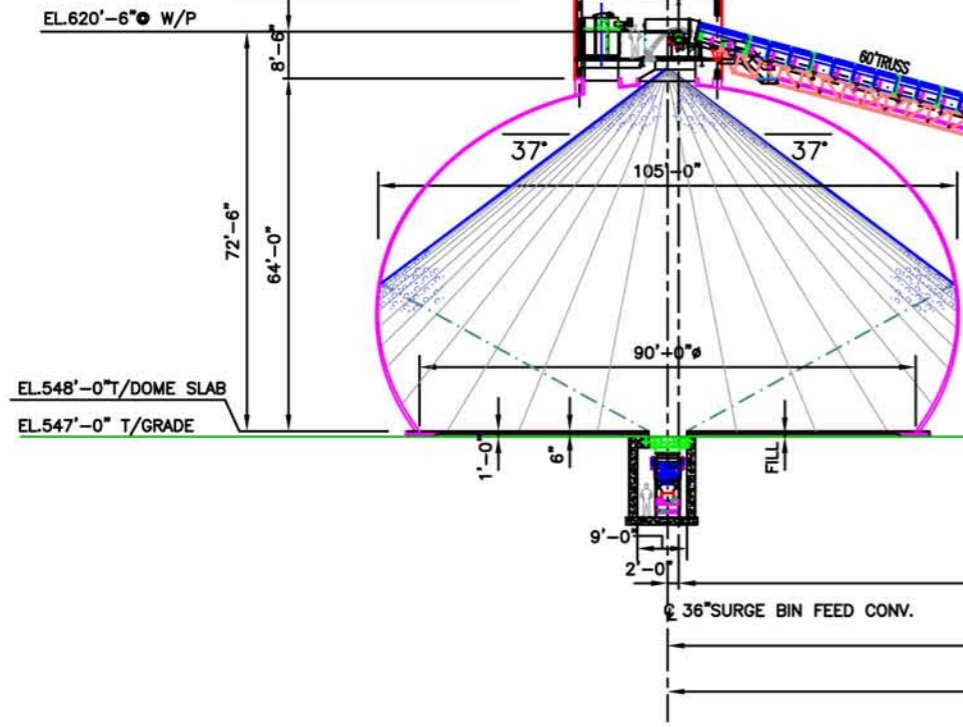

TRANSFER/CRUSHING TOWER

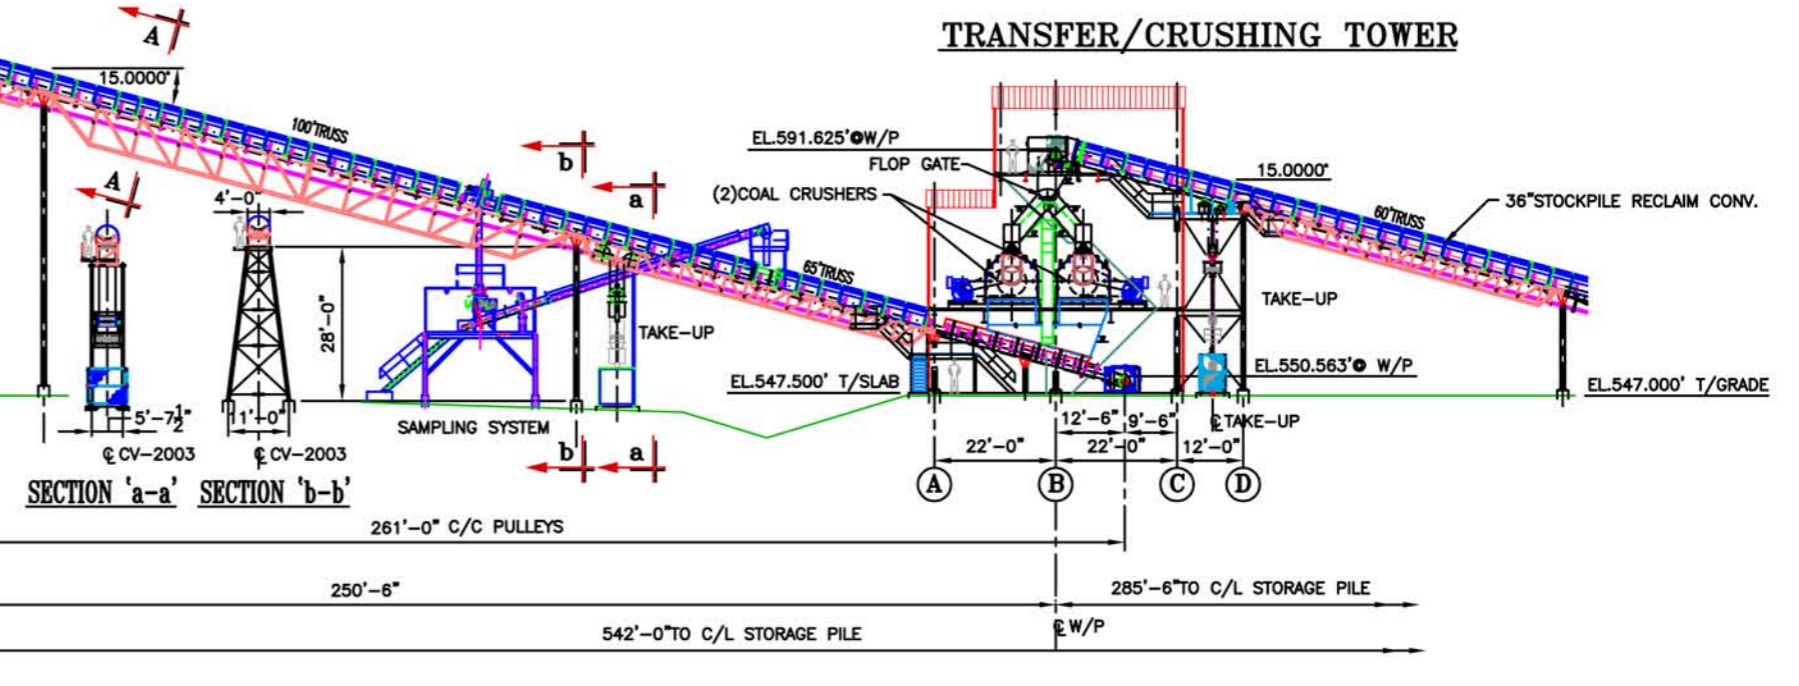

SECTION 'a-a' **SECTION 'b-b'**

36" DOME FEED CONVEYOR

500TPH, 400FPM, 75HP-S.M.Drive